


1 Block 1D_South Elevation
1 : 200

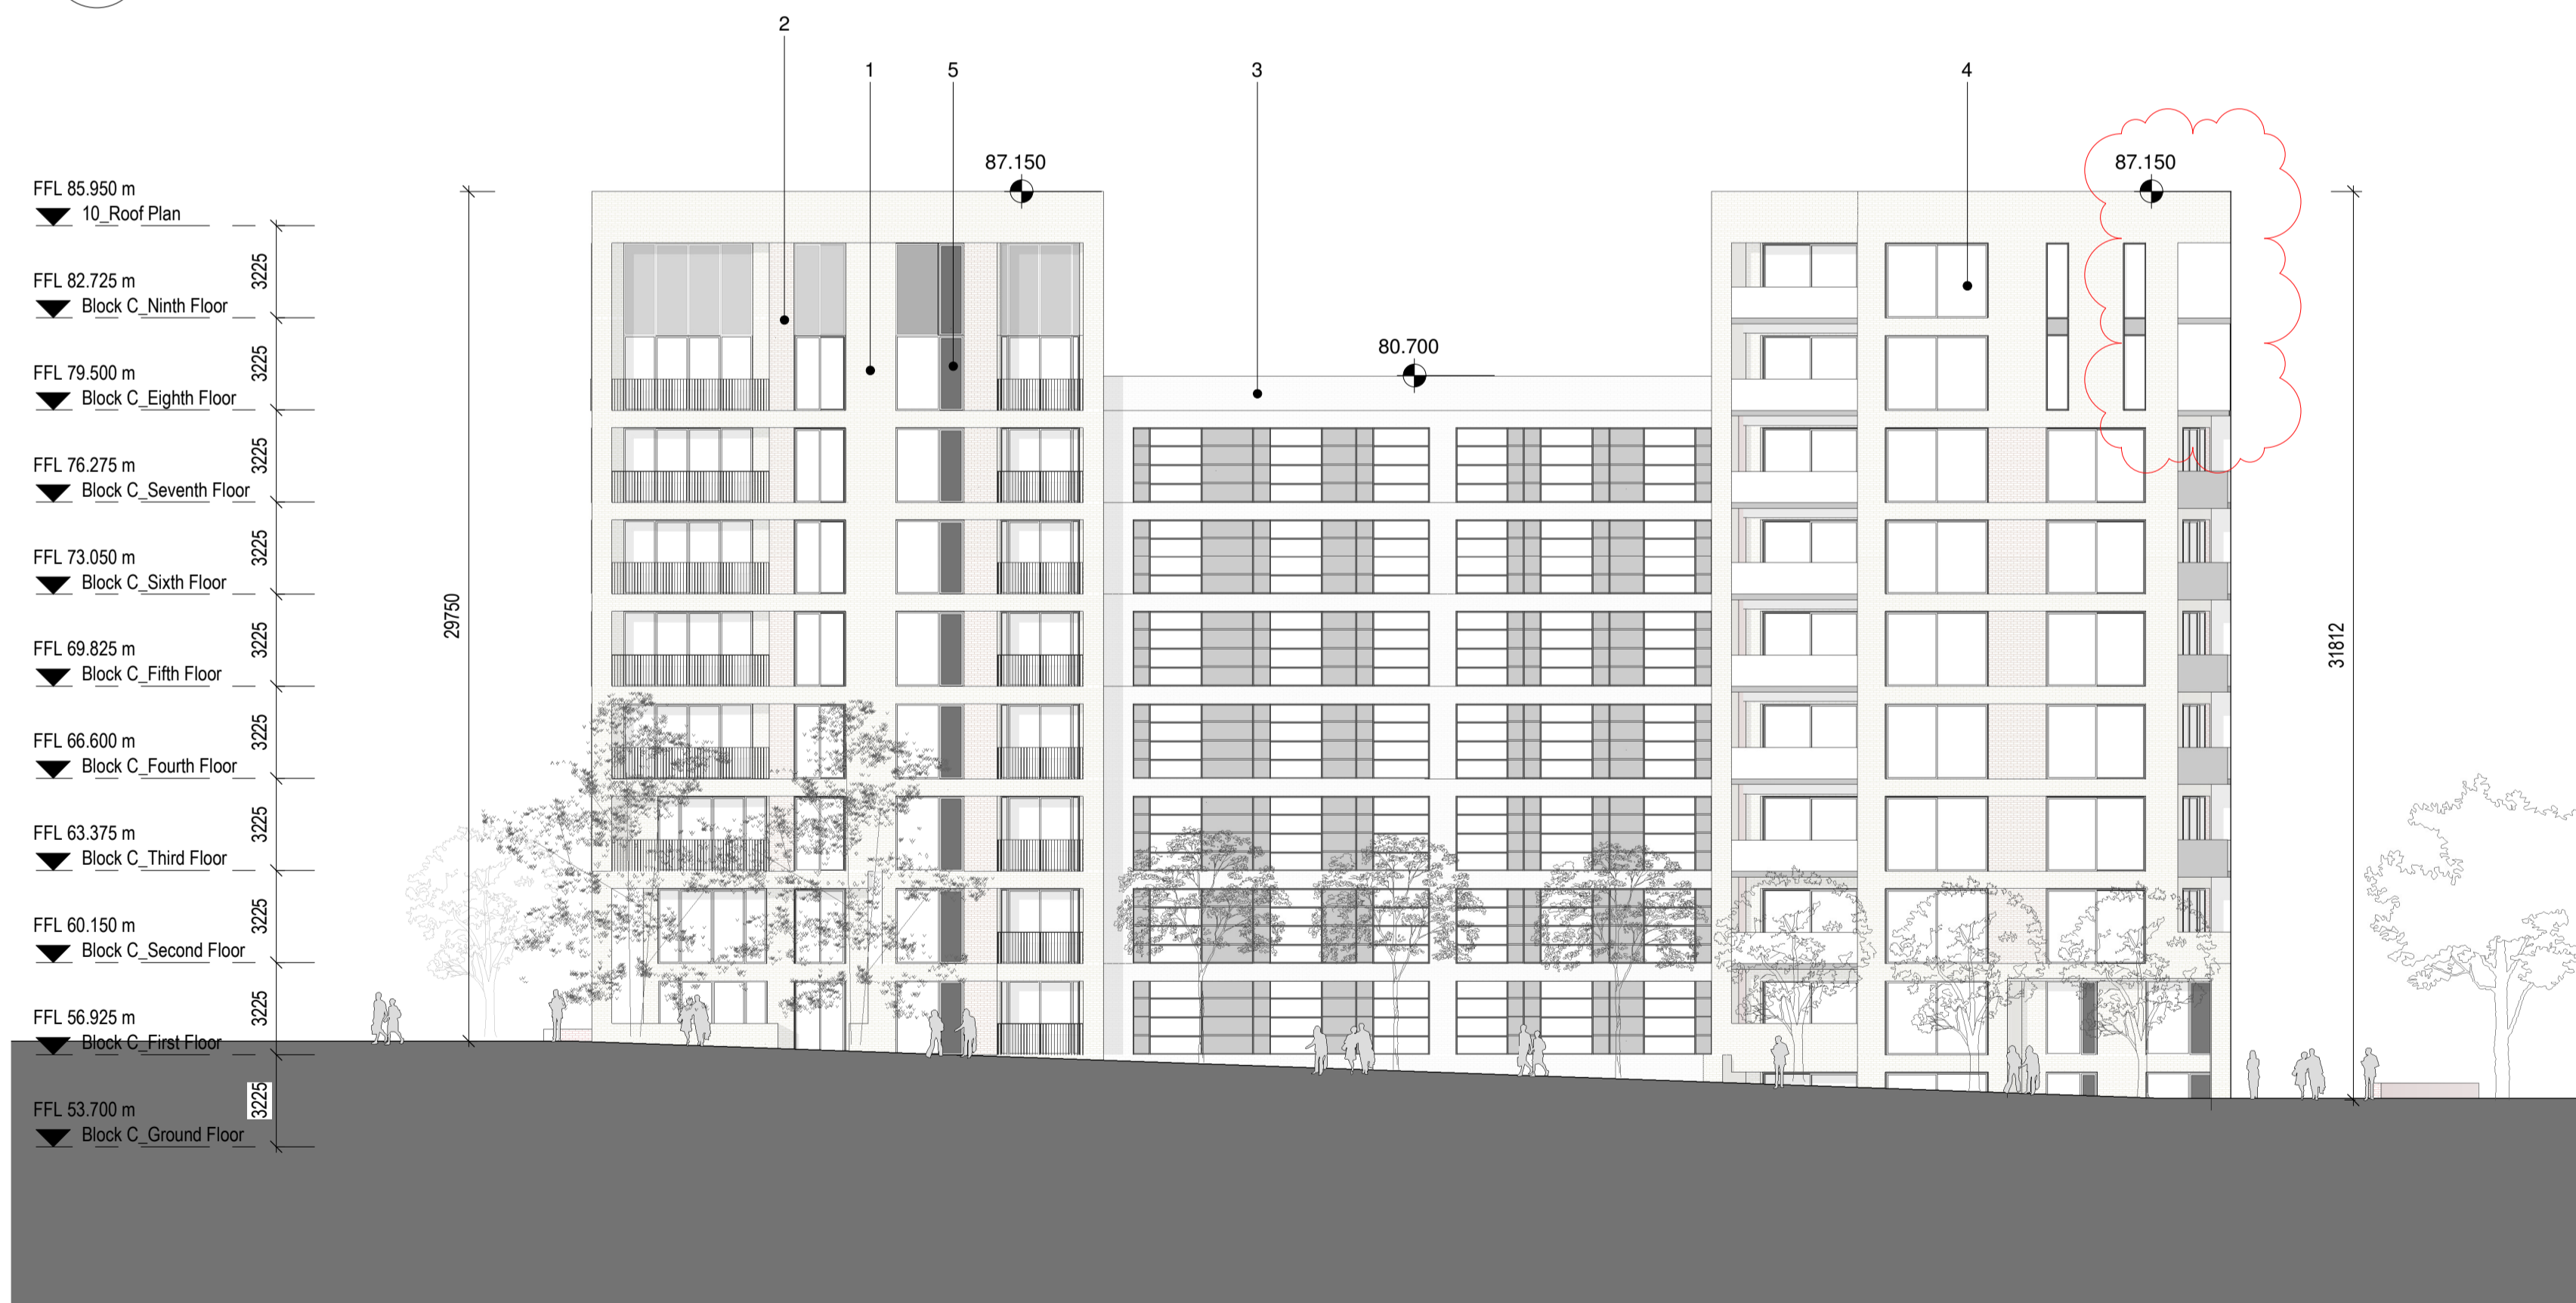


2 Block 1D_West Elevation
1 : 200

REV.	DATE:	DETAILS:	INITIALS:
A	25/08/2021	Winter Gardens	JG
B	20/10/2021	Glass screens to Balconies	JG

- KEY TO MATERIAL:**
1. Yellow Brick, horizontal stretcher course, bedded in white mortar
 2. Red Brick, horizontal stretcher course, bedded in white mortar
 3. White Brick, horizontal stretcher course, bedded in white mortar
 4. Aluminum joinery with Aluminum External Framing, colour White (set in white brick) & graphite Grey (set in red and yellow brick)
 5. Feature window vent openings to be provided in lacquered timber panel, within window fabrication
 6. Handrails/ Balustrades in black painted mild steel circular section vertical rails, with flat plate black painted mild steel handrail

7. Base plinth in grey Limestone laid in 300mm/ 450mm horizontal coursing
8. Parapets, copings & flashings in naturally patinated zinc sheeting
9. Glass Handrail
10. Architectural banding, coping to top of brickwork & localized detail executed with natural white granite stone
11. Dark Grey Renson Linarte facade

KEY PLAN:

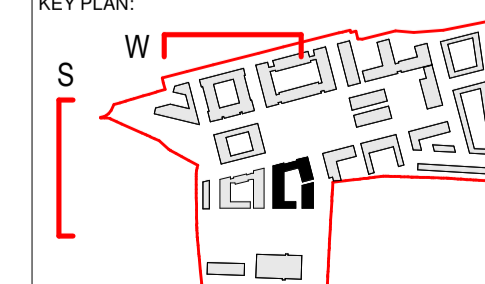

PROJECT:		DATE:	
North London Business Park		20/10/2021	
CLIENT: The Comer Group		REVISION NO.: B	
TITLE: Block 1D_South & West Elevation		SCALE AT A1.: 1 : 200	
ISSUE TYPE: Planning		SCALE AT A3.: 1 : 200	
PROJECT: 211		DRAWING NO.: 211_1D_04_02	
DRAWN BY: JG		CHECKED BY: DT	