


1 Block E_2 Bedroom Apartment type 03
1 : 50
Size: 82.0m²
Total Apartments: 6




2 Block E_2 Bedroom Apartment type 04
1 : 50
Size: 93.1m²
Total Apartments: 1

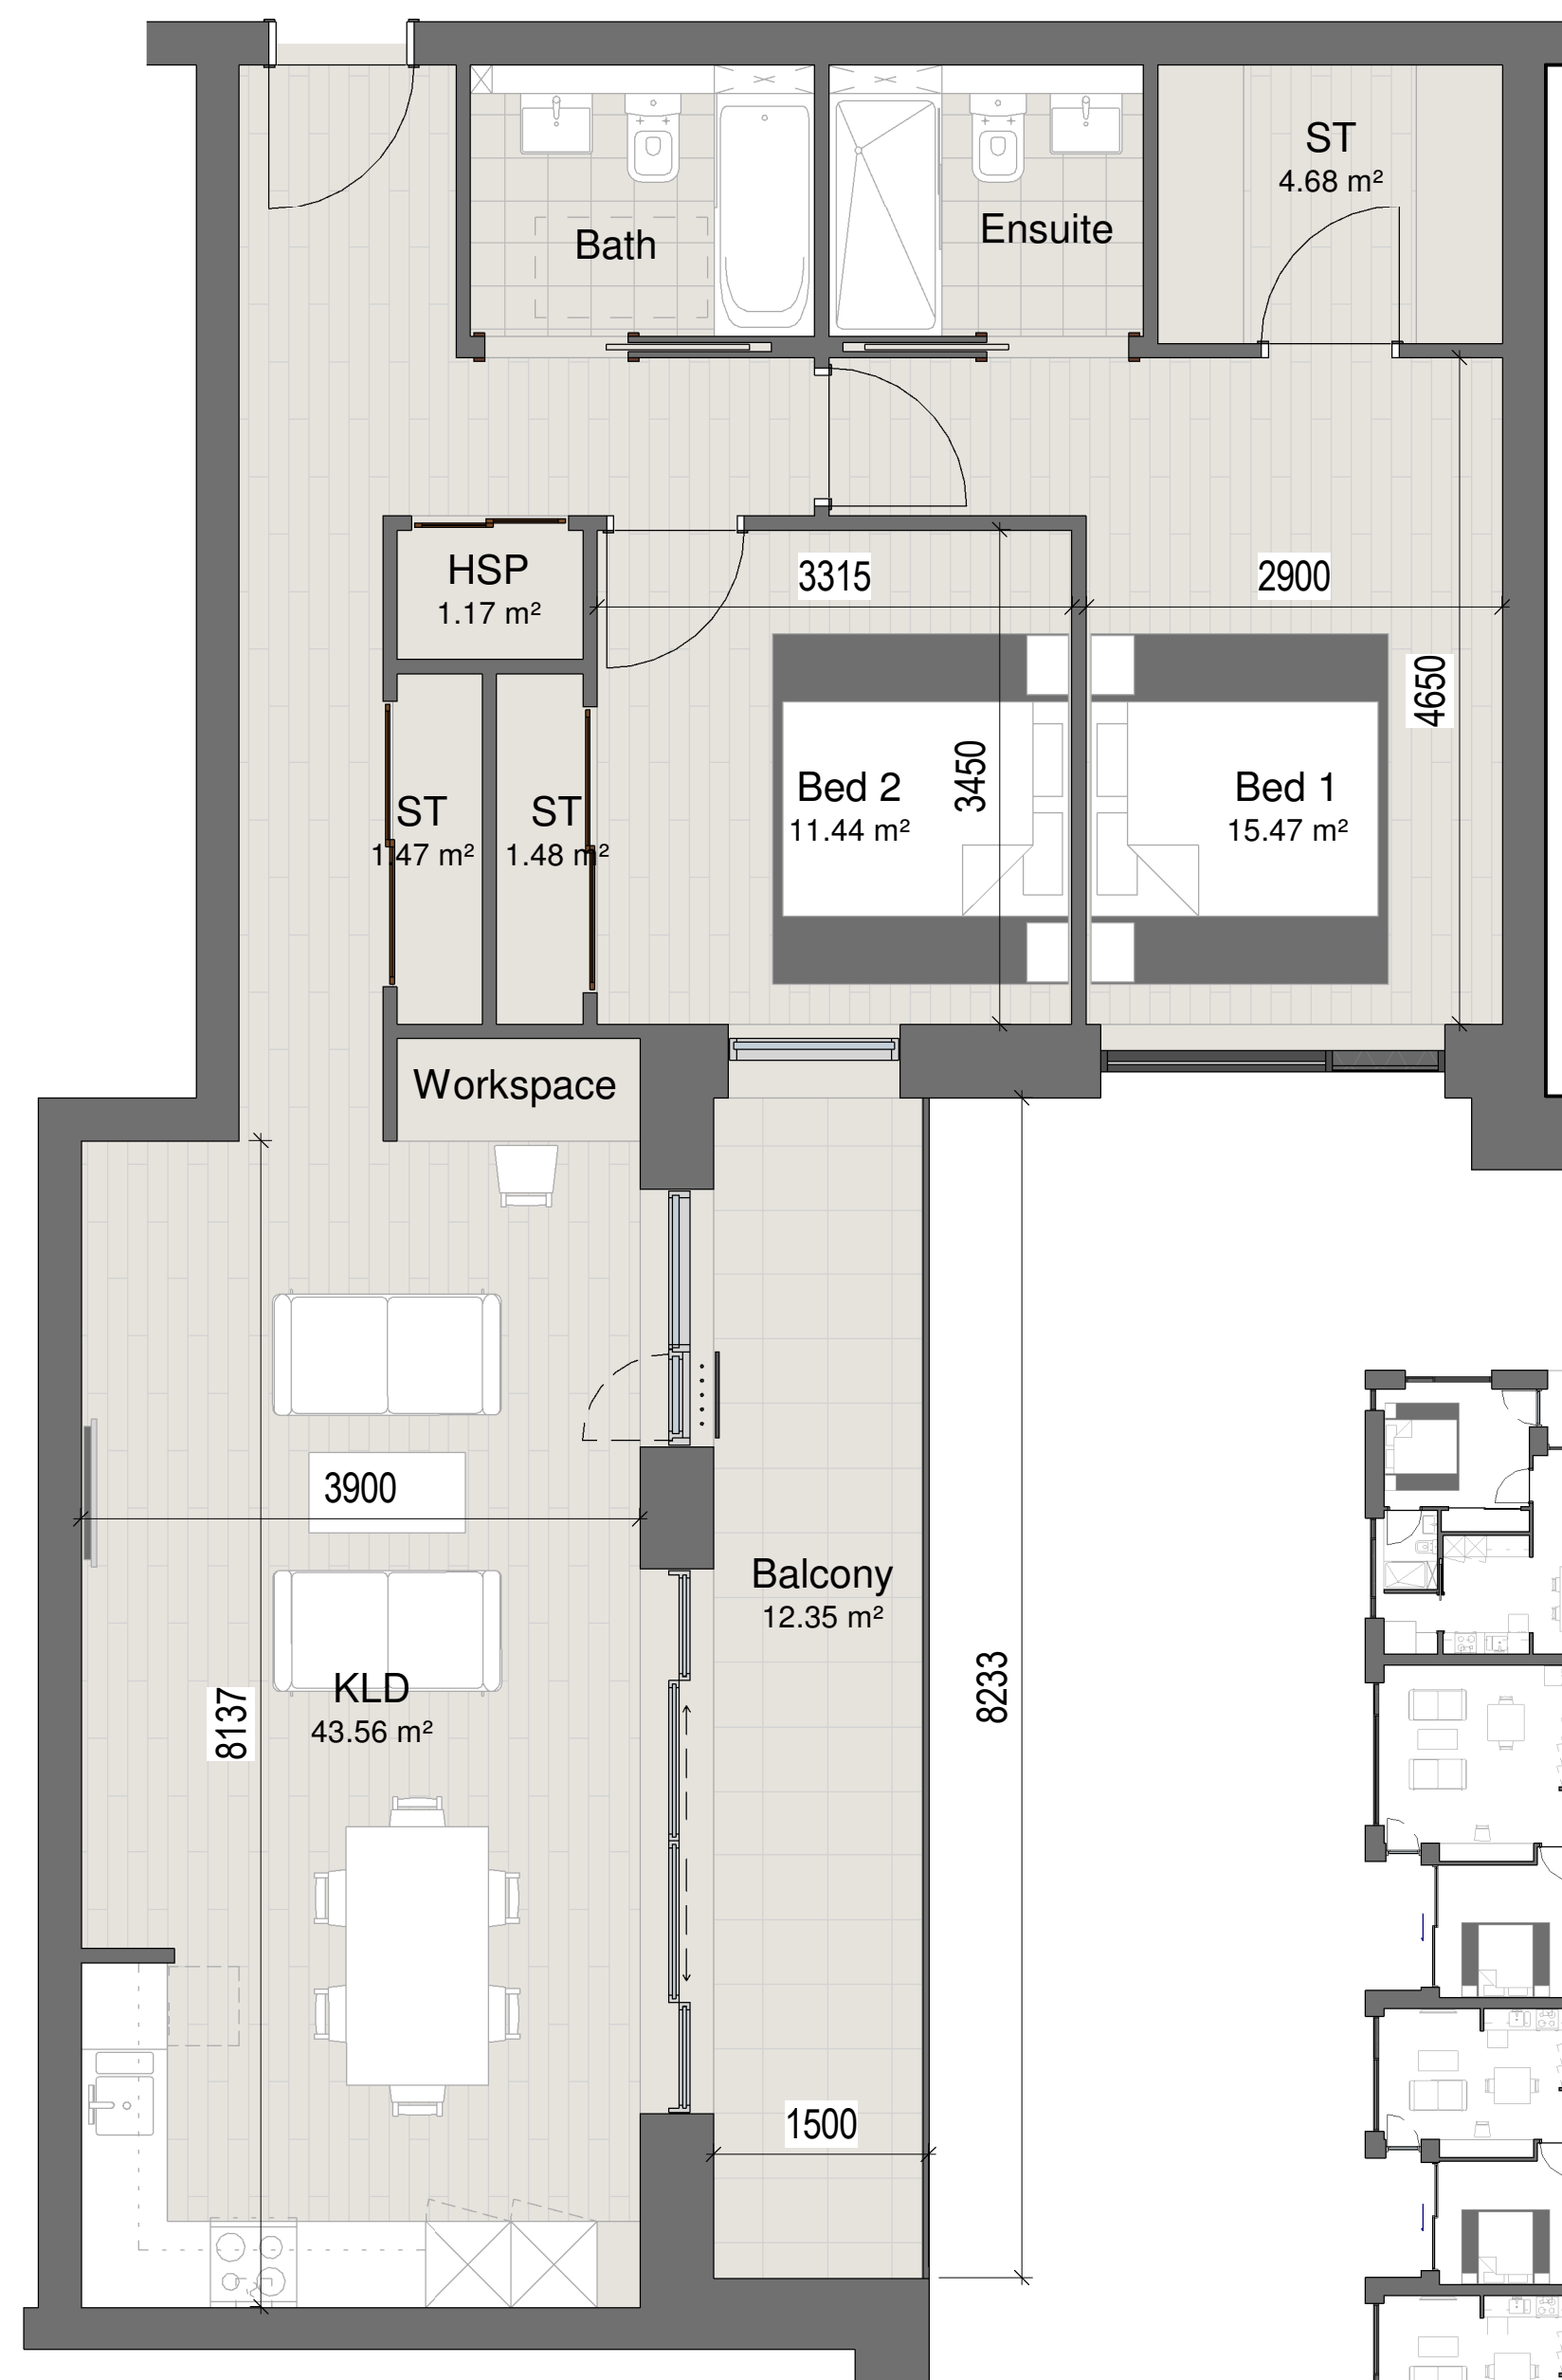

3 Block E_2 Bedroom Apartment Key Plan_Type 03 & 04
1 : 200

APARTMENT TYPE 03
APARTMENT TYPE 04

LEGEND	REV.	DATE:	DETAILS:	INITIALS:
KLD: Kitchen, Living and Dining Room				
ST: Storage Cupboard / Wardrobe				
ST/HSP: Storage Cupboard / Heat Source Pump				
HSP: Heat Source Pump Cupboard				

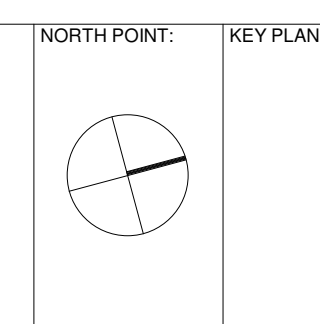

PLUSARCHITECTURE Chancery Lane, Dublin 8, Ireland. W: www.plusarchitecture.ie T: 353 (0) 1 521 3378		
PROJECT: North London Business Park	PROJECT: 211	DATE: 21/06/21
CLIENT: The Corner Group	DRAWING NO.: 211_E_09_06	REVISION NO.:
TITLE: Block E_2 Bedroom Apartment type 03 & 04	DRAWN BY: JG	SCALE AT A1: As indicated
ISSUE TYPE: Planning	CHECKED BY: DT	SCALE AT A3: As indicated

Copyright of this drawing is vested in the architect and it must not be copied or reproduced without consent. Figure dimensions only are to be taken from this drawing. All contractors must visit site and be responsible for taking and checking all dimensions before work. PLUS Architecture are to be advised of any variation between drawings and site conditions. DO NOT SCALE OFF THIS DRAWING. ... or IN DOUBT ASK