


- General Notes:**
1. Do not scale from these drawings
  2. Dimensions to be checked on site
  3. All works to comply with the current Building Regulations
  4. All works may be subject to revision
  5. All drawings are the copyright of Capital PCC
  6. This drawing may not be copied without prior permission
  7. Drawing can be scaled for L.A. Planning purposes only

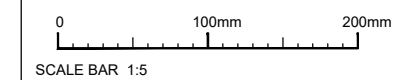

Rev:	By:	Date:	Revision Notes:



Solar House  
 915 High Road,  
 North Finchley,  
 London, N12 8QS  
 T: 0203 327 7700  
 W: capitalpcc.co.uk  
 E: info@capitalpcc.co.uk


**Client:**  
 Barnet Homes

**Project:**  
 Barnet Low-rise House Improvements  
 - Scheme 1 Houses

Scale:	Date:	Drawn:	Checked:
1:5 @A3	Aug 2024	JB	SK

**Drawing Title:**  
 Proposed Detail - D11  
 Party Wall Junction - Fire barrier only

Drawing No:	Revision
1158-AL-0-D11	C1

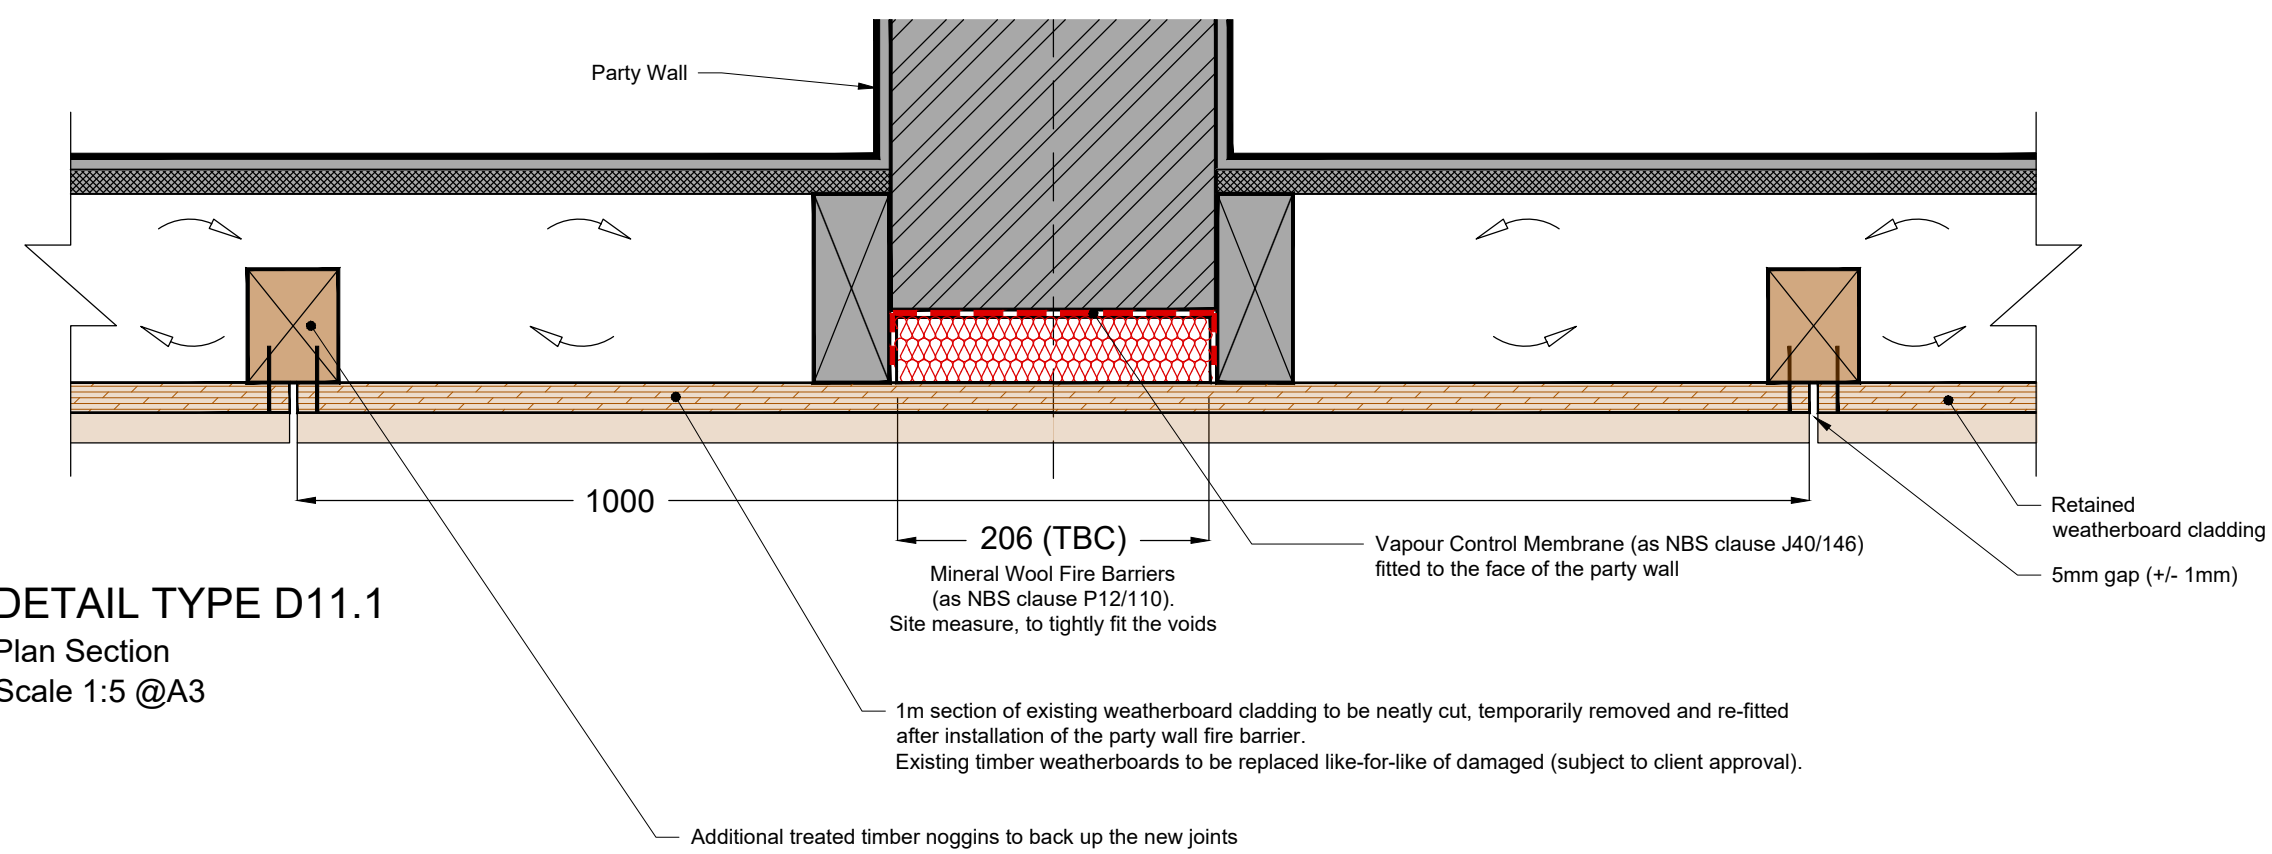

**DETAIL TYPE D11.1**  
 Plan Section  
 Scale 1:5 @A3