




1 **Block D_2 Bedroom Duplex Apartment Type 01**
 1 : 50
 Lower Floor Size: 50.9m²
 Upper Floor Size: 50.9m²
 Total Size: 101.8m²
 Total Apartments: 1

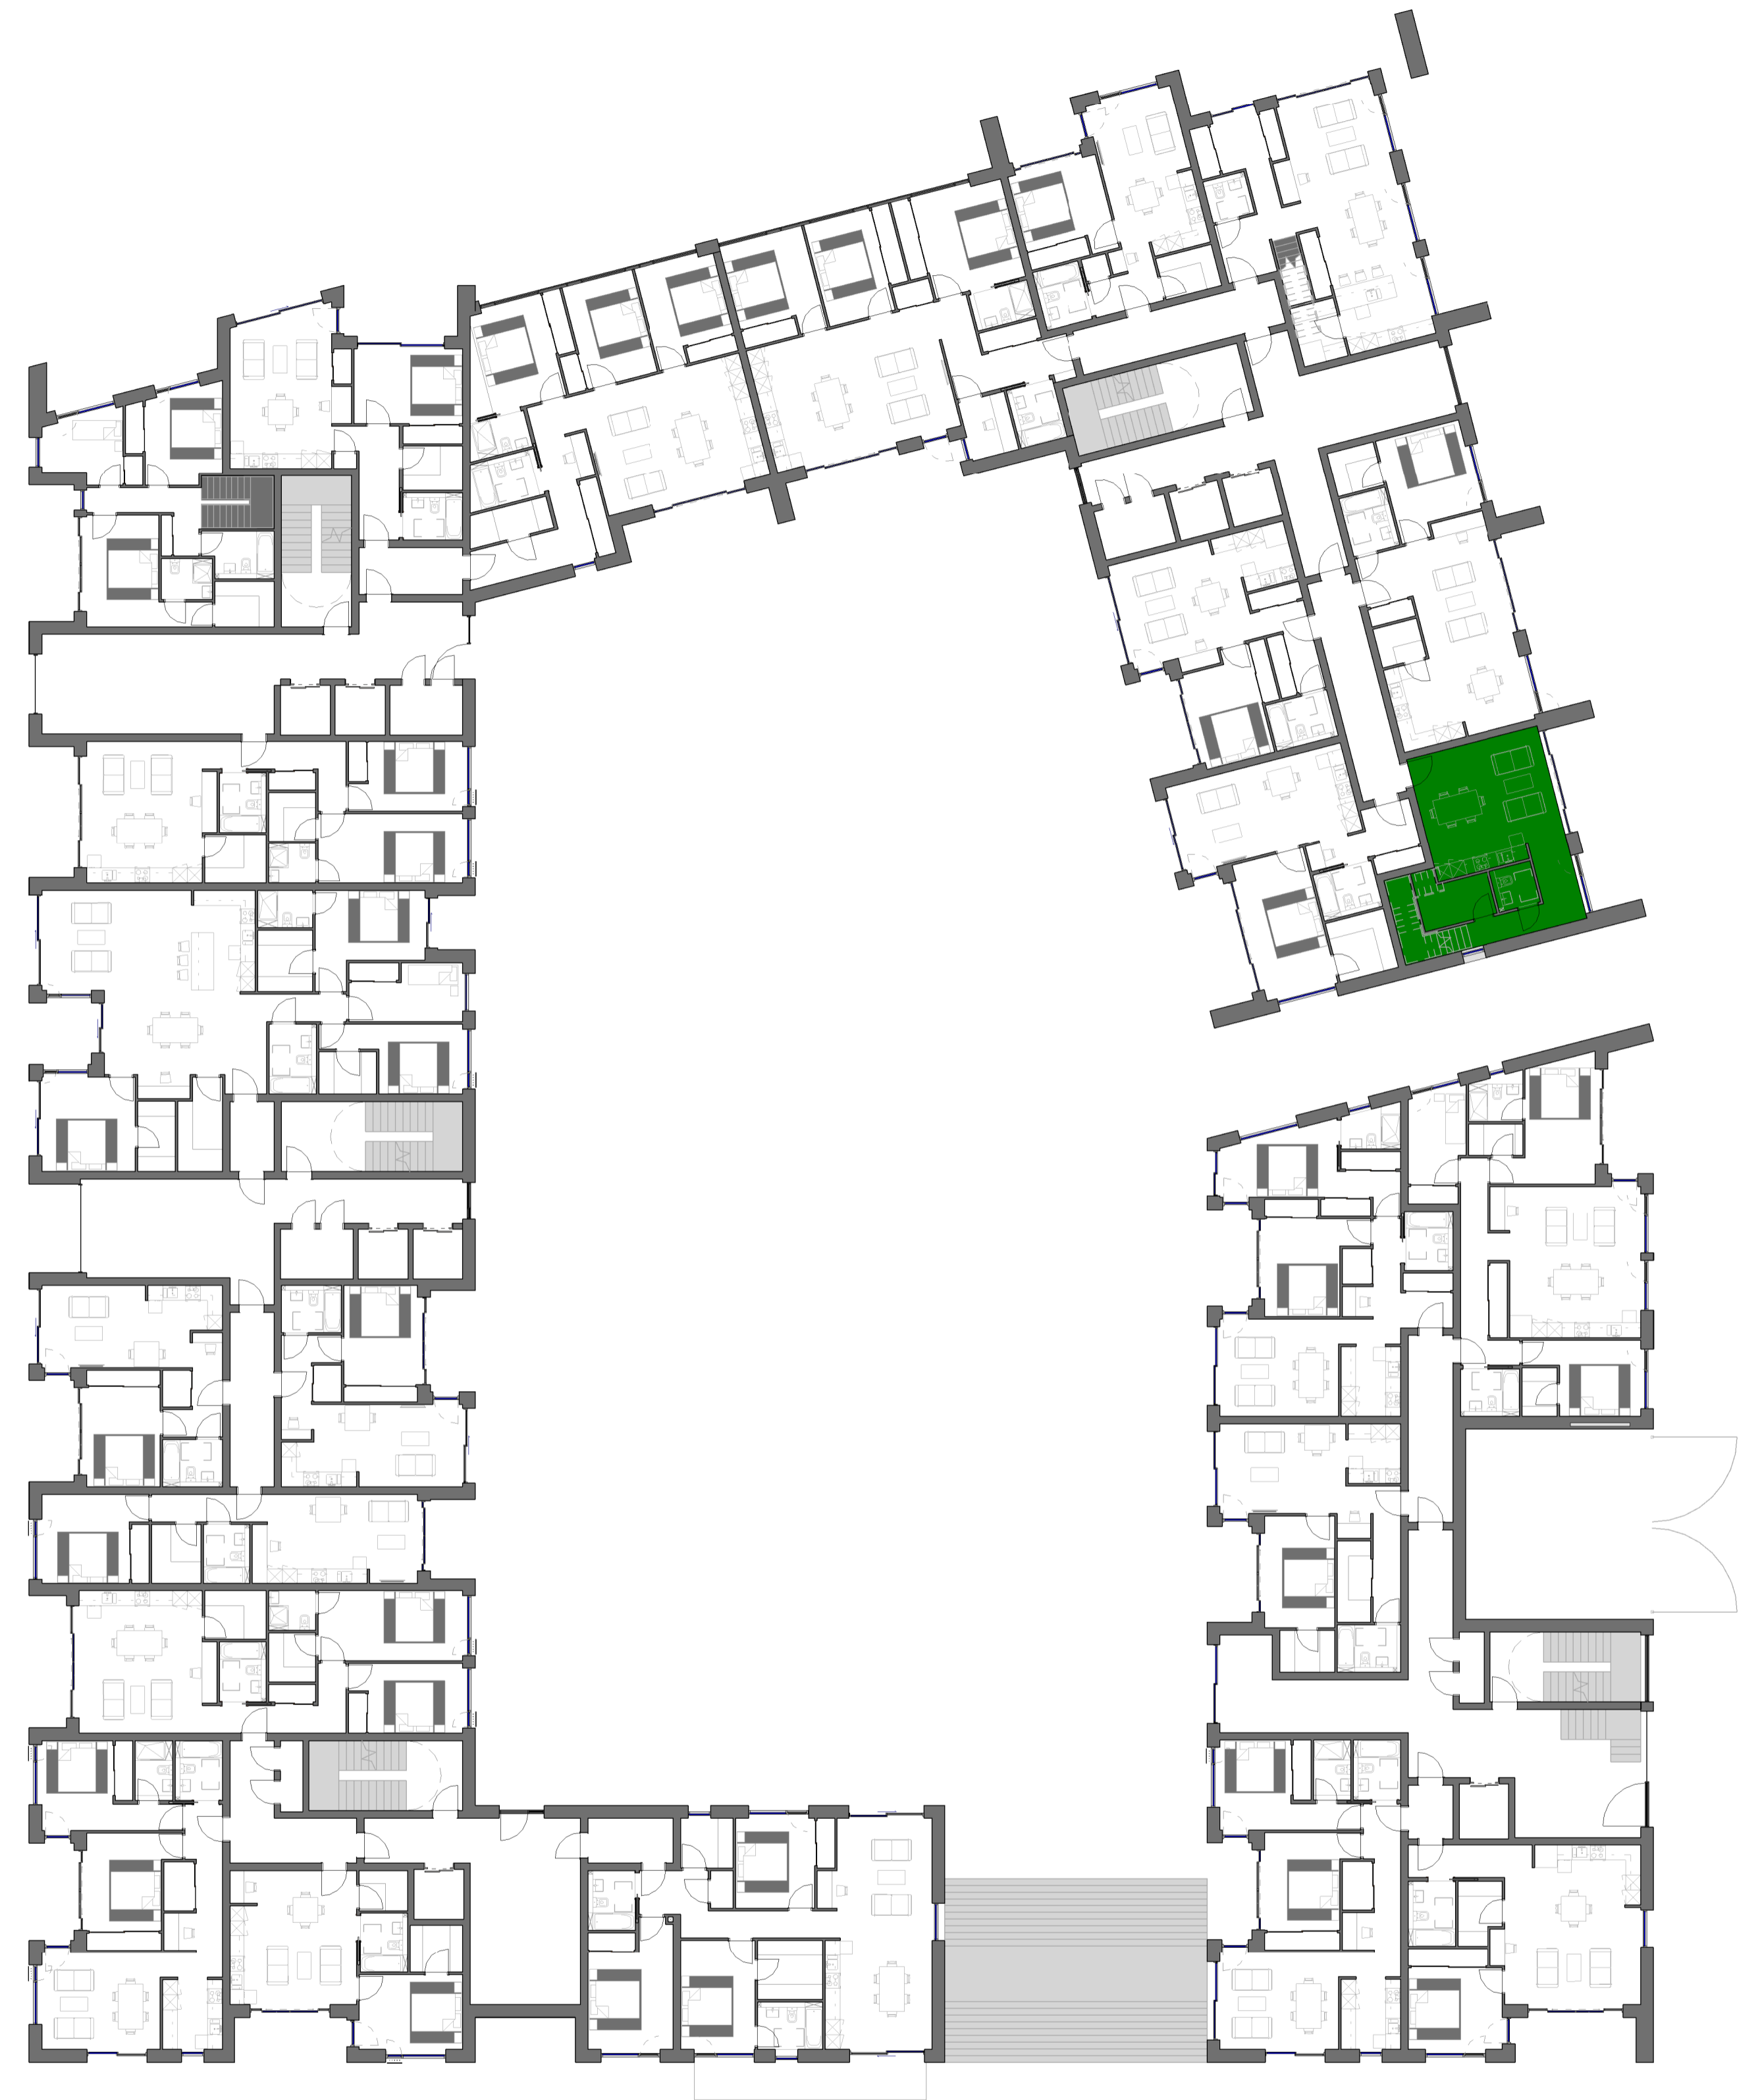

2 **Block D_2 Bedroom Duplex Apartment Type 01**
 1 : 200

LEGEND

KLD: Kitchen, Living and Dining Room
 ST: Storage Cupboard / Wardrobe
 ST/HSP: Storage Cupboard / Heat Source Pump
 HSP: Heat Source Pump Cupboard

Copyright of this drawing is vested in the architect and it may not be copied or reproduced without consent. Figure dimensions only are to be taken from this drawing. All annotations must not only be responsible for being and checking all dimensions within their work. PLUS Architecture only is to be advised of any variation between drawings and the construction.

REV.	DATE:	DETAILS:	INITIALS:

NORTH POINT: 

KEY PLAN:

PROJECT:	North London Business Park	DATE:	21/06/2021
CLIENT:	The Corner Group	DRAWING NO.:	211_D_09_15
TITLE:	Block D_2 Bedroom Duplex Apartment type 01	DRAWN BY.:	JG
ISSUE TYPE:	Planning	CHECKED BY.:	DT

PLUSARCHITECTURE
 Chancery Lane, Dublin 8, Ireland. W: www.plusarchitecture.ie T: 353 (0) 1 521 3378

PROJECT:	211	DATE:	21/06/2021
DRAWING NO.:	211_D_09_15	REVISION NO.:	
DRAWN BY.:	JG	SCALE AT A1.:	As indicated
CHECKED BY.:	DT	SCALE AT A3.:	