


**The London Borough of Barnet (Brent Cross Cricklewood) Compulsory Purchase Order (No.2) 2015  
Plan referred to in the General Vesting Declaration (No.1) – Plots 13, 16, 17**

The common seal of  
THE LONDON BOROUGH OF BARNET  
Was hereunto affixed on the day of  
April 2020 in the presence of:-



NO. IN SEAL REGISTER 4/14/20

*WILLIAM CAREEN*  
Authorised Signatory, *[Signature]*  
Dated... 4.4.20

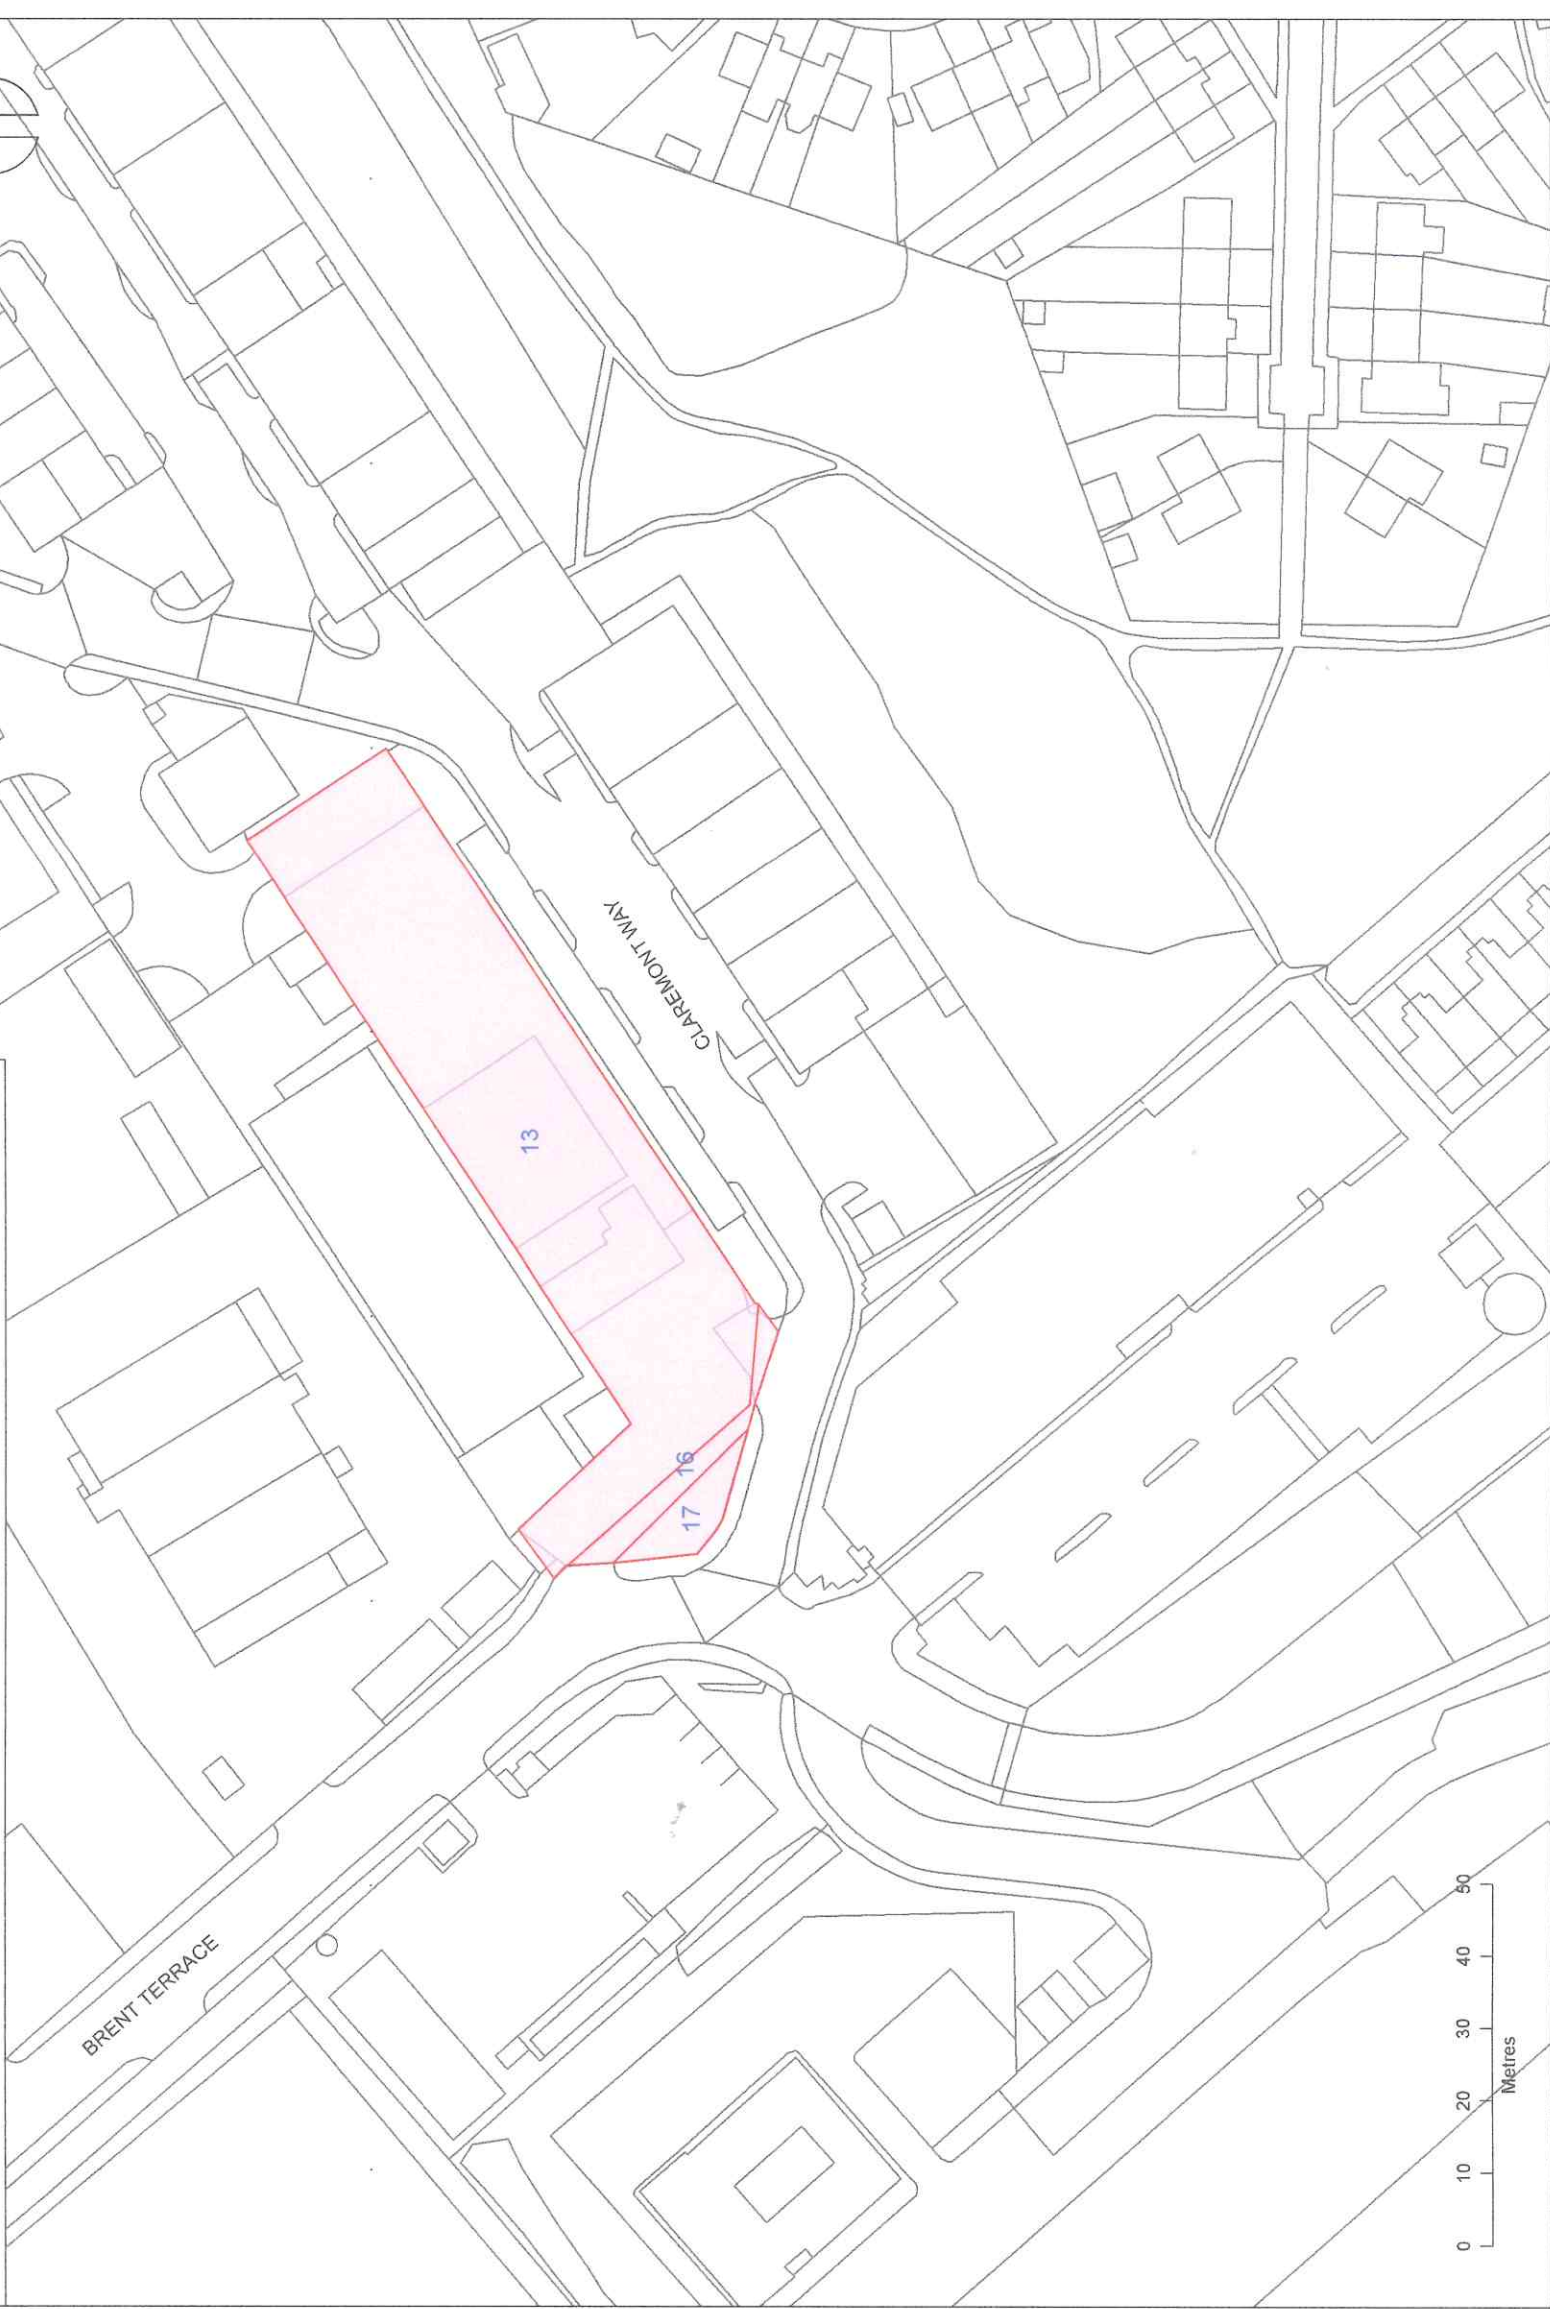

PREPARED FOR:  
The London Borough of Barnet  
North London Business Park  
Oakleigh Road South  
London  
N11 1NP  
www.barnet.gov.uk  
020 8359 2000

**BARNET**  
LONDON BOROUGH

COPYRIGHT:  
© Crown copyright and database rights 2020 Ordnance Survey 100058248.

PROJECT:  
The London Borough of Barnet  
(Brent Cross Cricklewood)  
Compulsory Purchase Order (No.2) 2015

DRAWING TITLE:  
Plan referred to in the  
General Vesting Declaration (No.1) –  
Plots 13, 16, 17

SCALE AT A2: 1:1,000	STATUS: FINAL	DATE: 09/04/2020
DRAWN BY: LAW	CHECKED BY: KM	APPROVED BY: RJ

PREPARED BY:  
**ARGENT | RELATED**  
4 Stable Street, London, N1C 4AB  
T: +44 (0) 20 3664 0200

DRAWING NUMBER:  
BXS-LETH-GVDE-01-A-P01

REV:  
P01